


# Potential Project Plan for NTS Connection (subject to change)

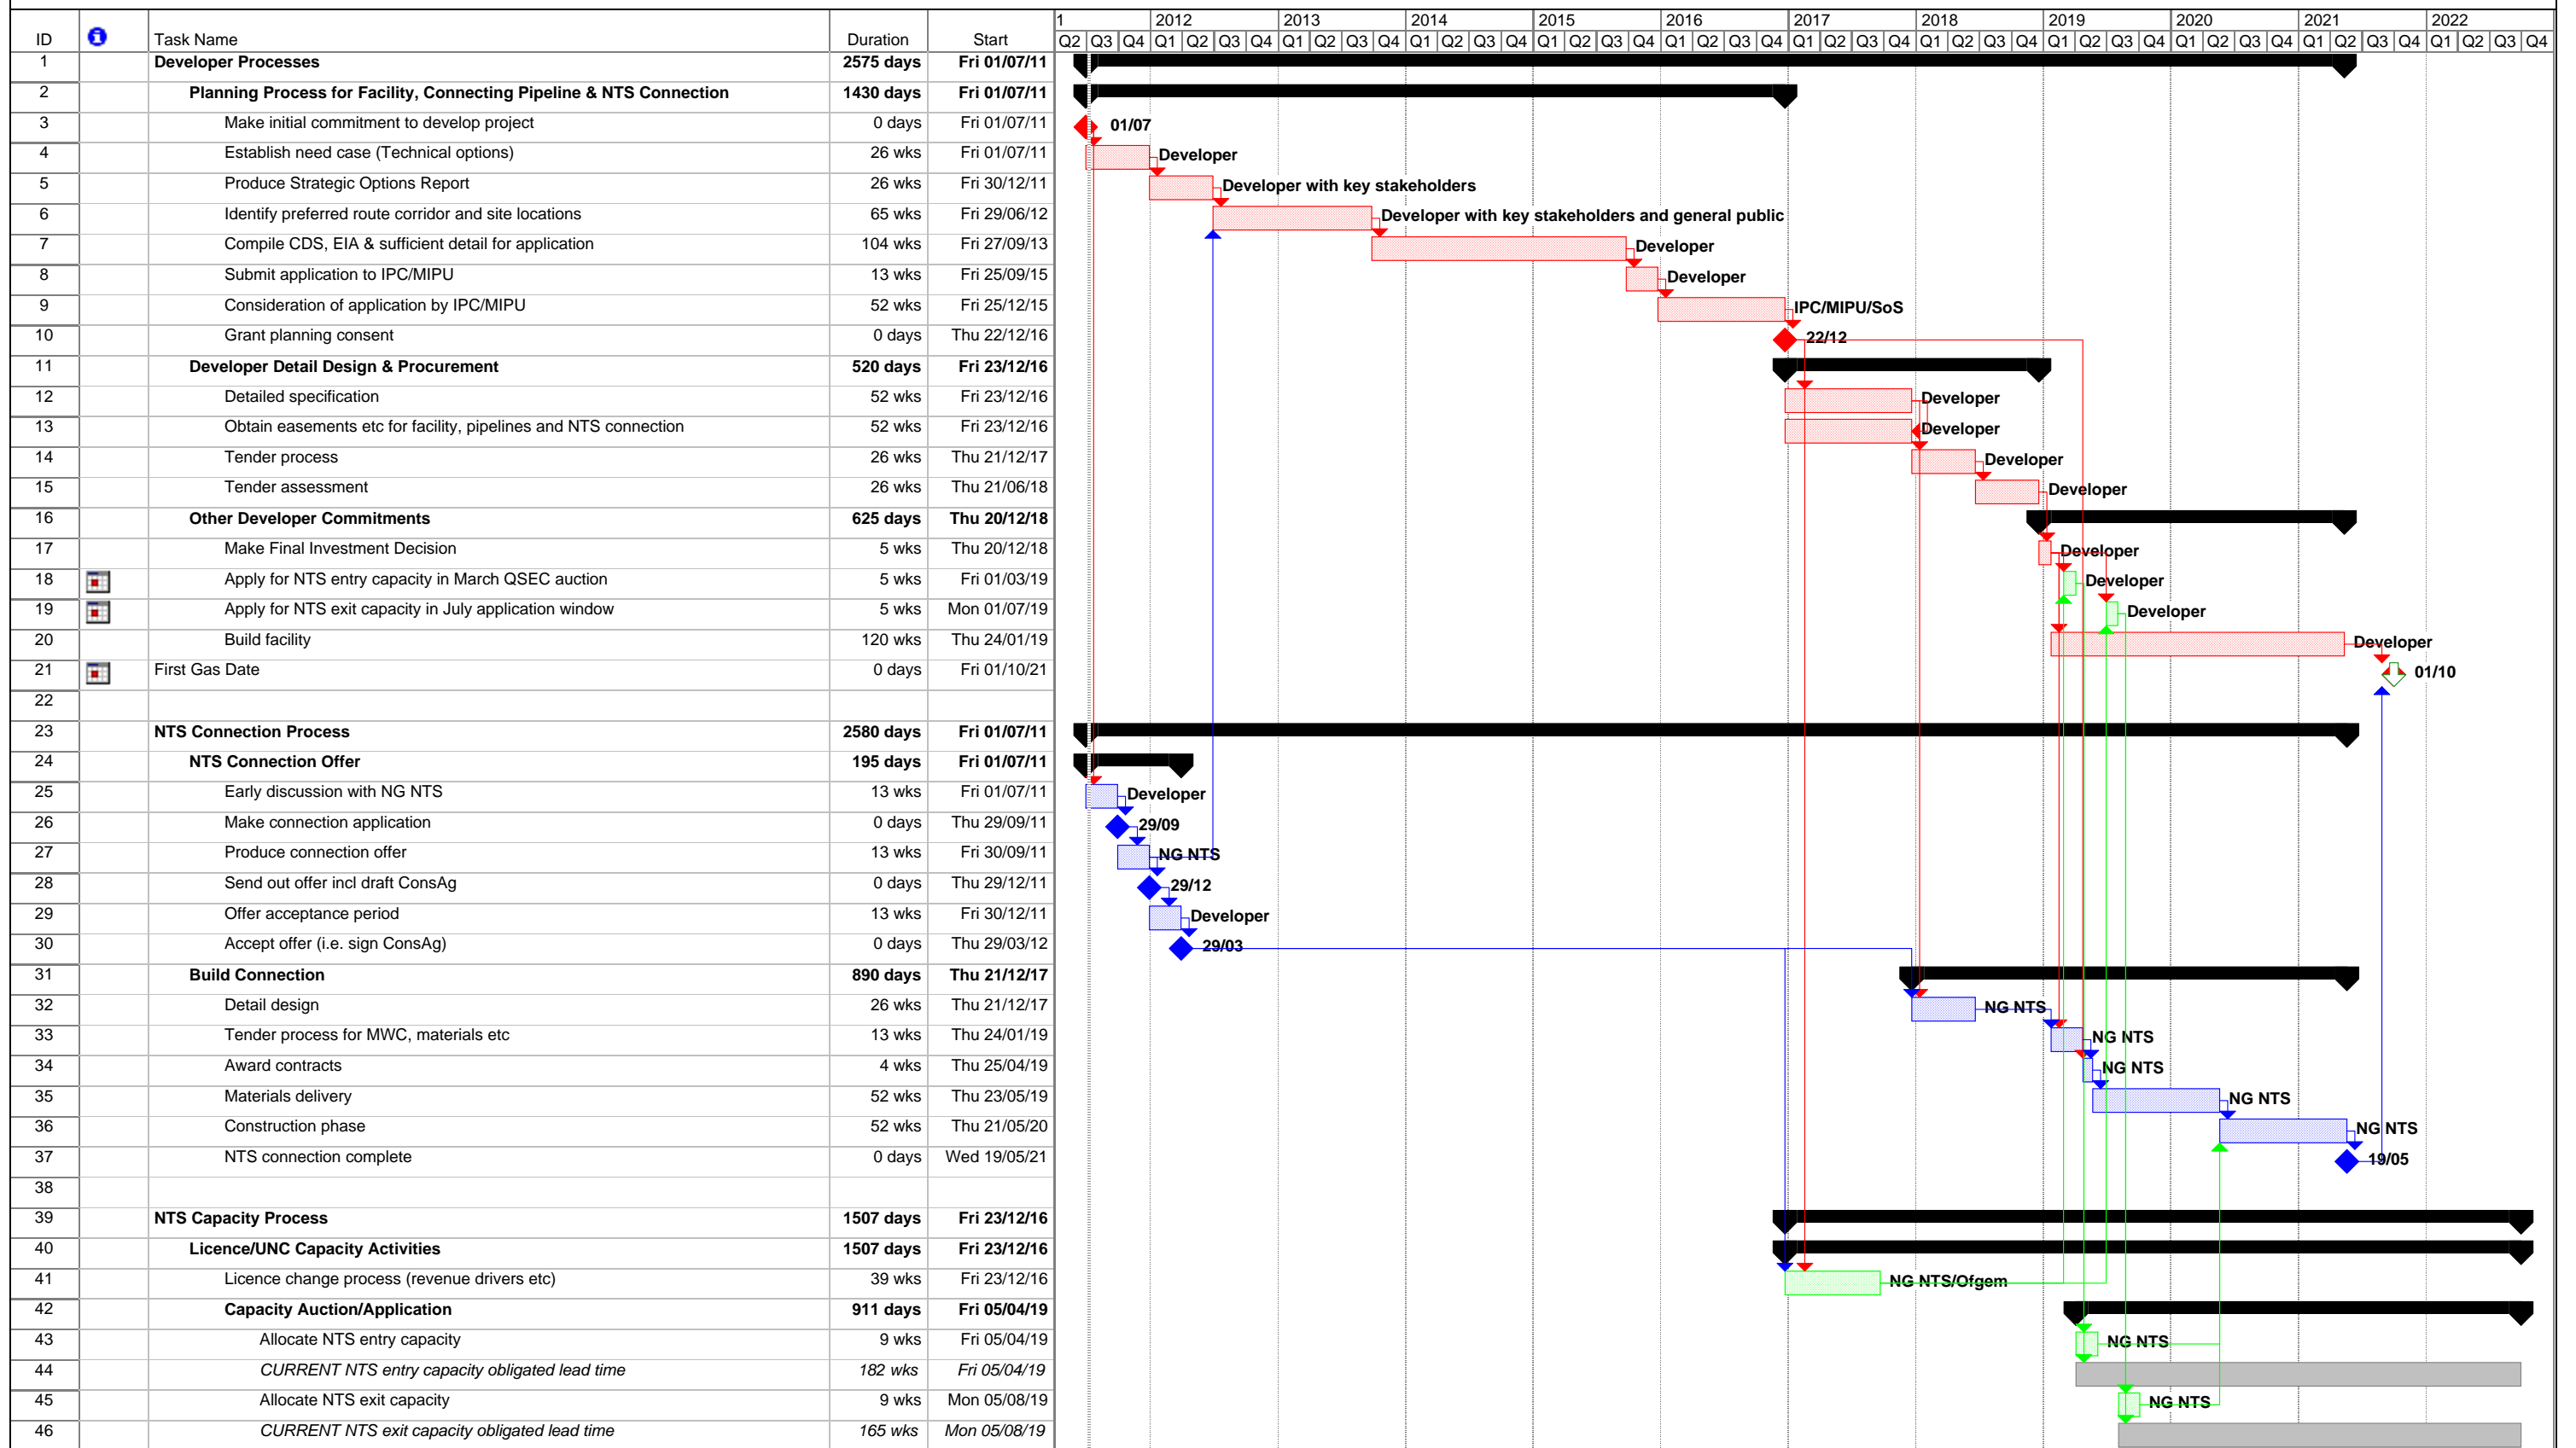

Project: DRAFT NTS Connections Plan  
Date: Thu 07/07/11

Task  Progress  Summary  External Tasks  Deadline

Split  Milestone  Project Summary  External Milestone

**ASSUMES NGG BUILDING A GREENFIELD MINIMUM CONNECTION & NO NTS REINFORCEMENT NEEDED**  
**ASSUMES DEVELOPER BUILDING CONNECTING PIPELINE**