


Potential Project Plan for NTS Connection & Reinforcement (subject to change)

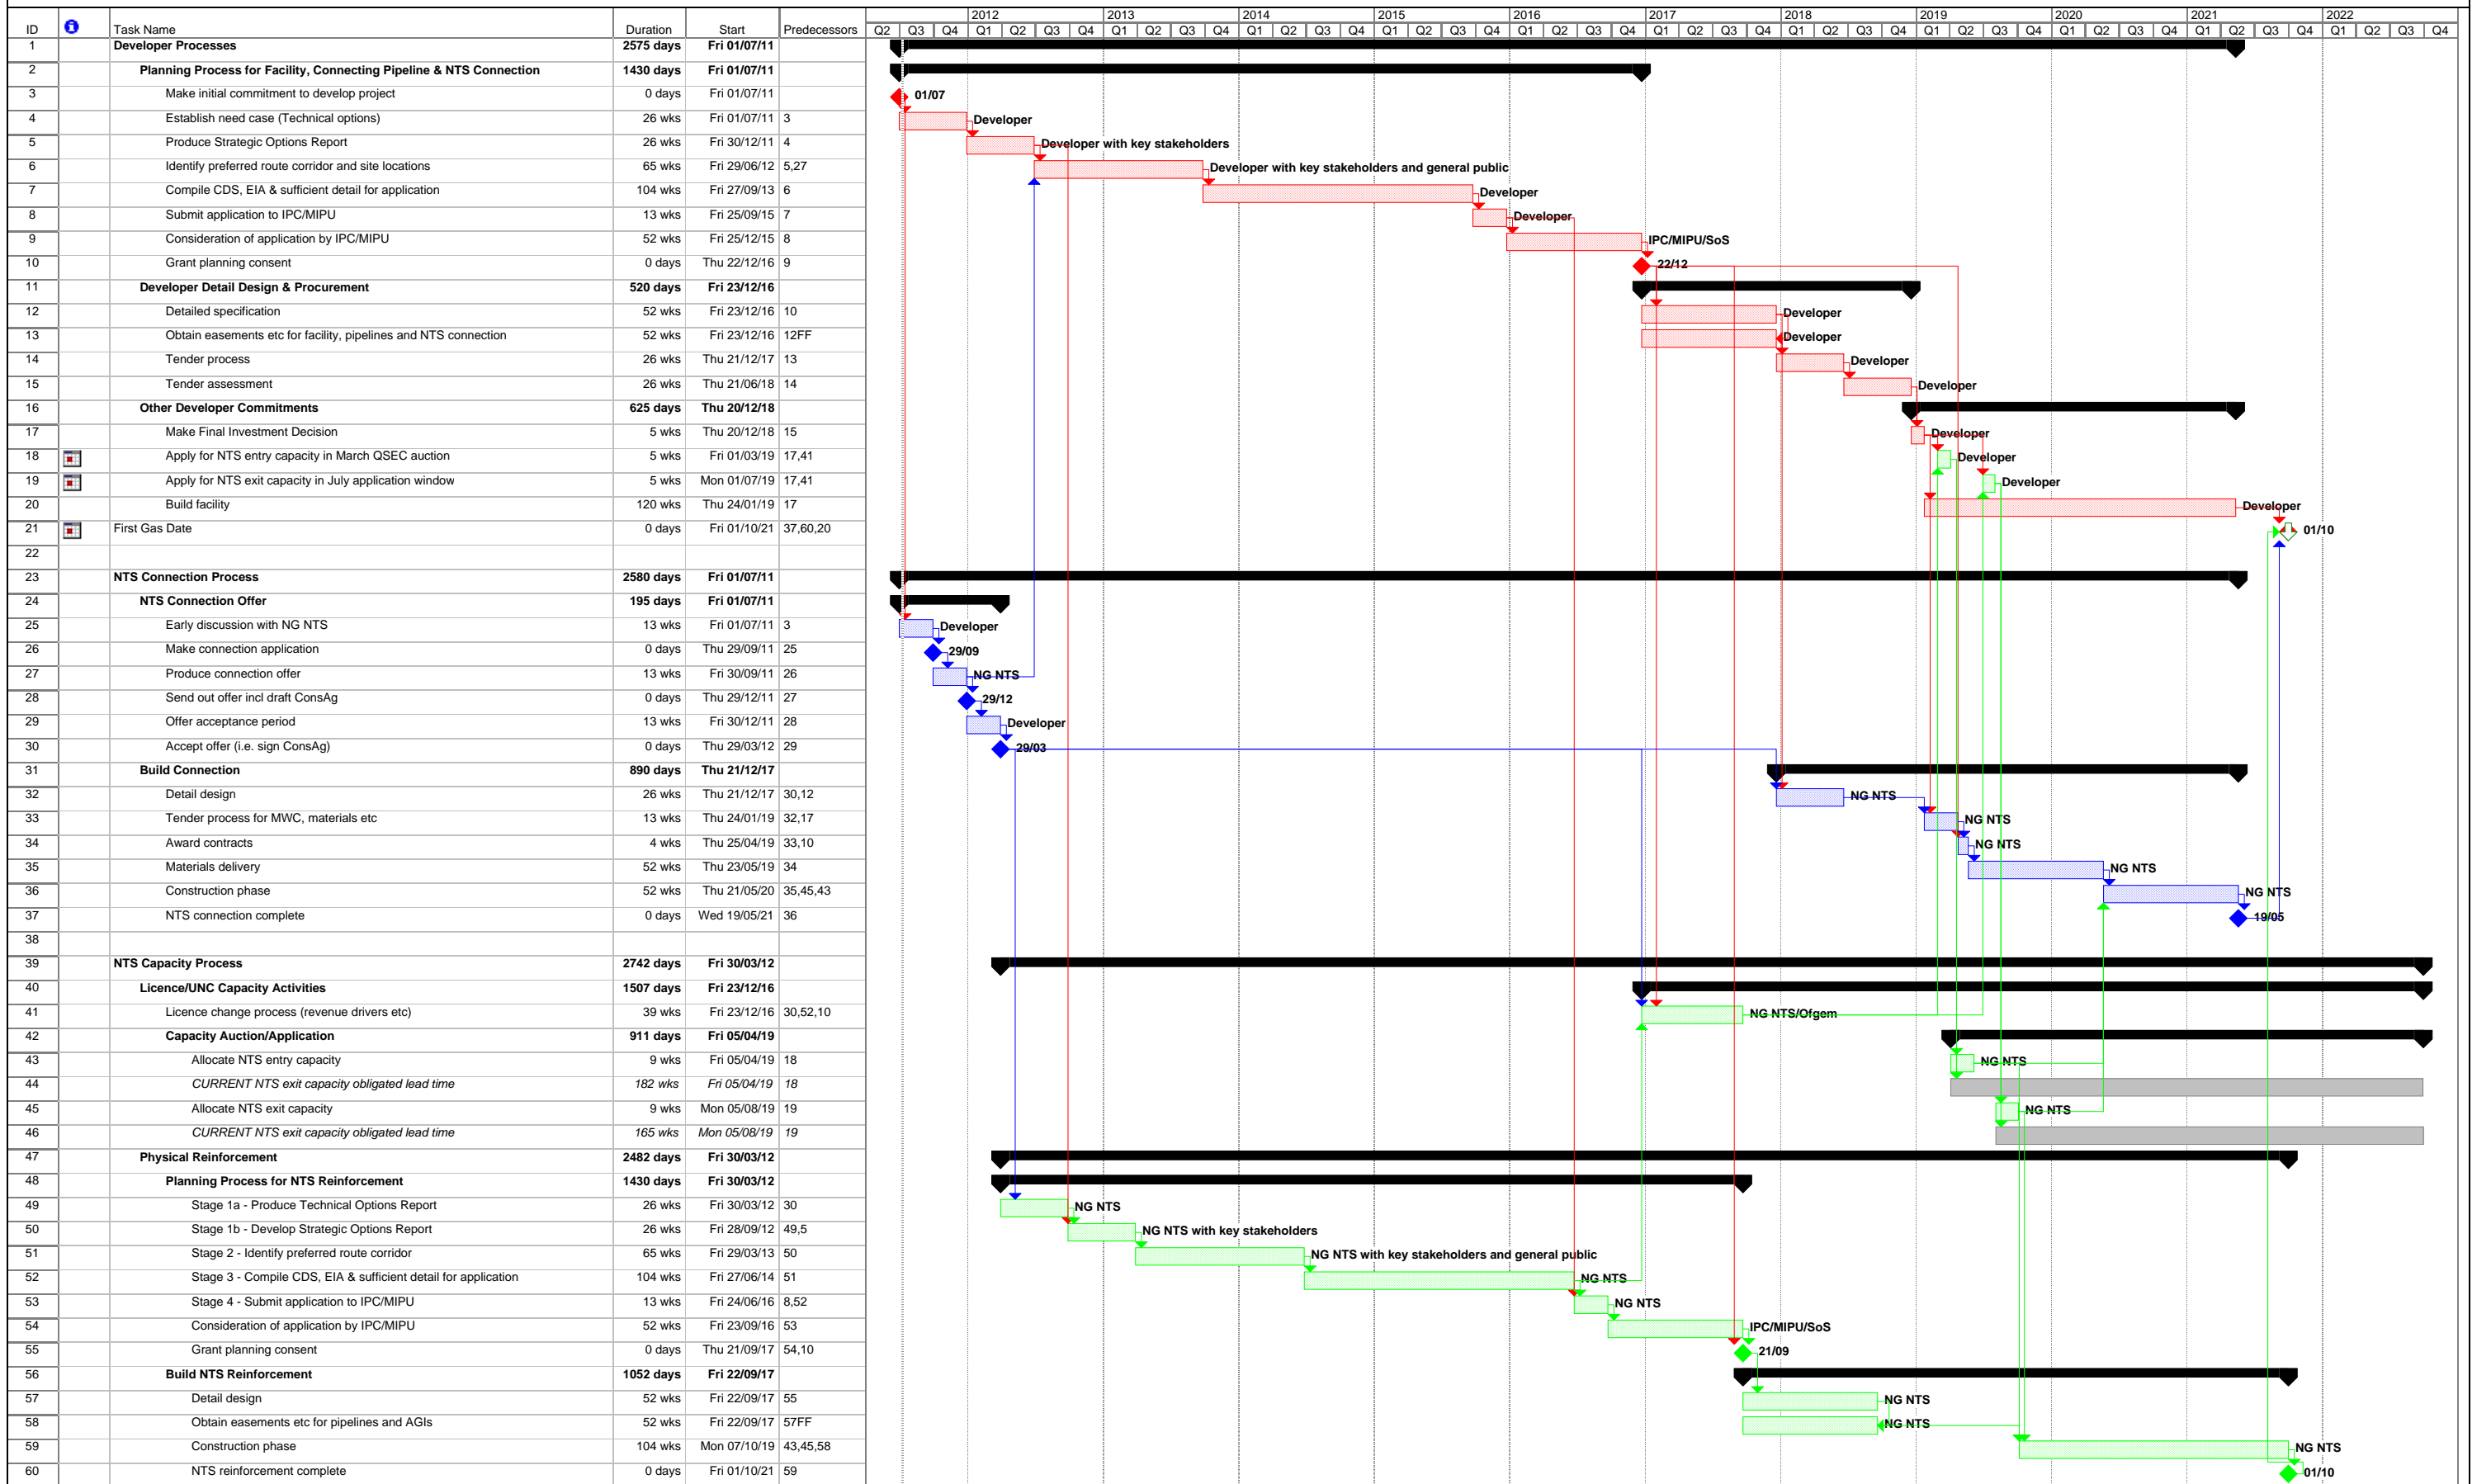

Project: DRAFT NTS Connections Plan | Task | Split | Progress | Milestone | Summary | Project Summary | External Tasks | External Milestone | Deadline

ASSUMES NGG BUILDING A GREENFIELD MINIMUM CONNECTION & APPROX 40km PIPELINE FOR NTS REINFORCEMENT
ASSUMES DEVELOPER BUILDING CONNECTING PIPELINE